


# TEN PLUS STRAIGHT BLADE LOUVER MODEL S6452

PAGE:      OF     

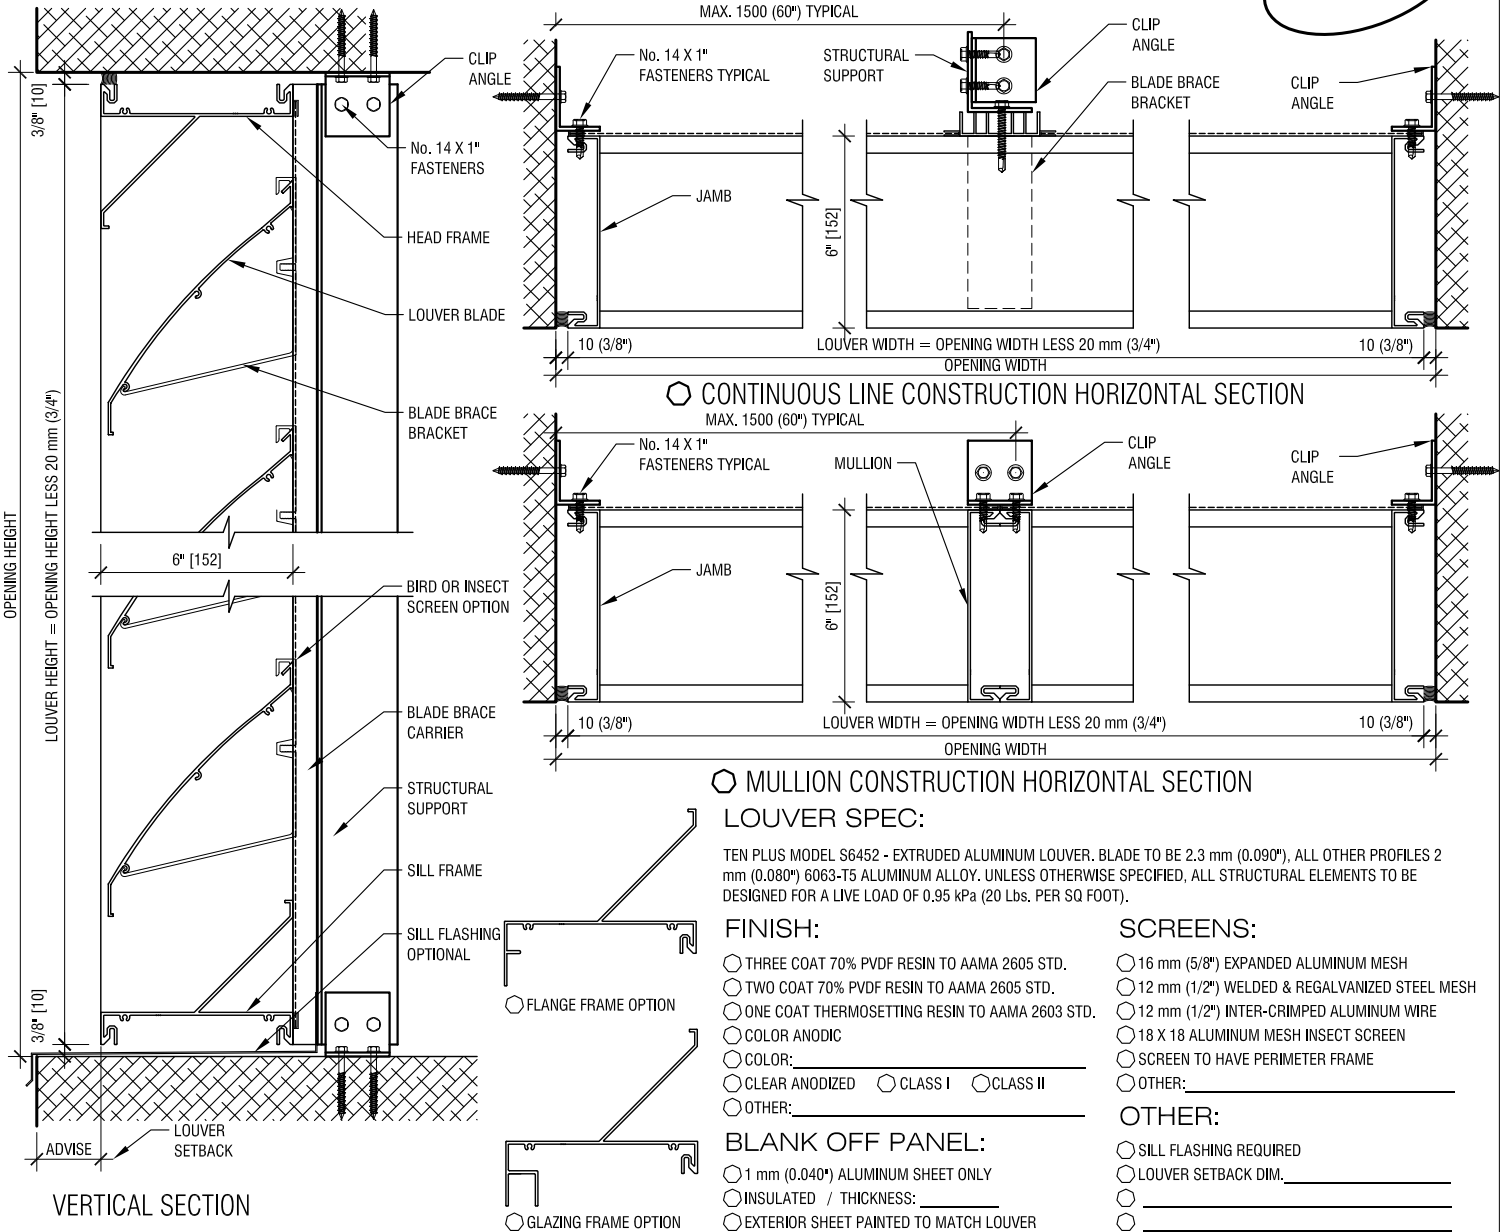

| REF. | QTY. | DESIGN OPENING WIDTH | DESIGN OPENING HEIGHT | NUMBER OF STRUCTURALS (MULLIONS) | LOUVER LOCATION | FIELD OPENING WIDTH | FIELD OPENING HEIGHT | NOTES |
|------|------|----------------------|-----------------------|----------------------------------|-----------------|---------------------|----------------------|-------|
|      |      |                      |                       |                                  |                 |                     |                      |       |
26 - 6535 MILLCREEK DRIVE  
 MISSISSAUGA, ON L5N 2M2  
 TEL: 905-363-2306  
 FAX: 905-363-2309  
 WWW.TENPLUS-ONLINE.COM

|                 |              |
|-----------------|--------------|
| PROJECT:        | DATE:        |
| CUSTOMER:       | DRAWN BY:    |
| CONSULTANT:     | REVISION:    |
| REPRESENTATIVE: | PROJECT No.: |